


GIS REGISTRY INFORMATION

| | | | |
|--|---|--|--|
| SITE NAME: | Foelker Property | | |
| BRRTS #: | 03-28-466778 | FID # (if appropriate): | |
| COMMERCE # (if appropriate): | | | |
| CLOSURE DATE: | 03/18/2008 | | |
| STREET ADDRESS: | W2796 CTH B | | |
| CITY: | Watertown | | |
| SOURCE PROPERTY GPS COORDINATES (meters in WTM91 projection): | X= 628108 | Y= 290131 | |
| CONTAMINATED MEDIA: | Groundwater <input type="checkbox"/> | Soil <input type="checkbox"/> | Both <input checked="" type="checkbox"/> |
| OFF-SOURCE GW CONTAMINATION >ES: | <input type="checkbox"/> Yes | <input checked="" type="checkbox"/> No | |
| IF YES, STREET ADDRESS 1: | | | |
| GPS COORDINATES (meters in WTM91 projection): | X= | Y= | |
| OFF-SOURCE SOIL CONTAMINATION >Generic or Site-Specific RCL (SSRCL): | <input type="checkbox"/> Yes | <input checked="" type="checkbox"/> No | |
| IF YES, STREET ADDRESS 1: | | | |
| GPS COORDINATES (meters in WTM91 projection): | X= | Y= | |
| CONTAMINATION IN RIGHT OF WAY: | <input checked="" type="checkbox"/> Yes | <input type="checkbox"/> No | |
| DOCUMENTS NEEDED: | | | |
| Closure Letter, and any conditional closure letter or denial letter issued | <input checked="" type="checkbox"/> | | |
| Copy of any maintenance plan referenced in the final closure letter. | <input type="checkbox"/> | | |
| Copy of (soil or land use) deed notice <i>if any required as a condition of closure</i> | <input type="checkbox"/> | | |
| Copy of most recent deed, including legal description, for all affected properties | <input checked="" type="checkbox"/> | | |
| Certified survey map or relevant portion of the recorded plat map (<i>if referenced in the legal description</i>) for all affected properties | <input type="checkbox"/> | | |
| County Parcel ID number, <i>if used for county</i> , for all affected properties | <input checked="" type="checkbox"/> | | |
| Location Map which outlines all properties within contaminated site boundaries on USGS topographic map or plat map in sufficient detail to permit the parcels to be located easily (8.5x14" if paper copy). If groundwater standards are exceeded, the map must also include the location of all municipal and potable wells within 1200' of the site. | <input checked="" type="checkbox"/> | | |
| Detailed Site Map(s) for all affected properties, showing buildings, roads, property boundaries, contaminant sources, utility lines, monitoring wells and potable wells. (8.5x14", if paper copy) This map shall also show the location of all contaminated public streets, highway and railroad rights-of-way in relation to the source property and in relation to the boundaries of groundwater contamination exceeding ch. NR 140 ESs and soil contamination exceeding ch. NR 720 generic or SSRCLs. | <input checked="" type="checkbox"/> | | |
| Tables of Latest Groundwater Analytical Results (no shading or cross-hatching) | <input checked="" type="checkbox"/> | | |
| Tables of Latest Soil Analytical Results (no shading or cross-hatching) | <input checked="" type="checkbox"/> | | |
| Isoconcentration map(s), <i>if required for site investigation (SI)</i> (8.5x14" if paper copy). The isoconcentration map should have flow direction and extent of groundwater contamination defined. If not available, include the latest extent of contaminant plume map. | <input checked="" type="checkbox"/> | | |
| GW: Table of water level elevations, with sampling dates, and free product noted if present | <input checked="" type="checkbox"/> | | |
| GW: Latest groundwater flow direction/monitoring well location map (should be 2 maps if maximum variation in flow direction is greater than 20 degrees) | <input checked="" type="checkbox"/> | | |
| SOIL: Latest horizontal extent of contamination exceeding generic or SSRCLs, with one contour | <input checked="" type="checkbox"/> | | |
| Geologic cross-sections, <i>if required for SI</i> . (8.5x14" if paper copy) | <input type="checkbox"/> | | |
| RP certified statement that legal descriptions are complete and accurate | <input checked="" type="checkbox"/> | | |
| Copies of off-source notification letters (if applicable) | <input type="checkbox"/> | | |
| Letter informing ROW owner of residual contamination (if applicable)(public, highway or railroad ROW) | <input checked="" type="checkbox"/> | | |

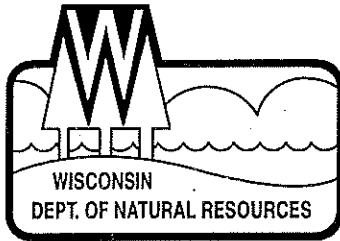

State of Wisconsin \ DEPARTMENT OF NATURAL RESOURCES

Jim Doyle, Governor
Matthew J. Frank, Secretary
Lloyd L. Eagan, Regional Director

South Central Region Headquarters
3911 Fish Hatchery Road
Fitchburg, Wisconsin 53711-5397
Telephone 608-275-3266
FAX 608-275-3338
TTY Access via relay - 711

March 18, 2008

Ms. Judy Foelker
W3513 Lower Hebron Rd.
Fort Atkinson, WI 53538

SUBJECT: Final Case Closure
Foelker Property, W2796 Highway B, Watertown, Wisconsin
WDNR BRRTS Activity # 03-28-466778

Dear Ms. Foelker:

On January 3, 2008, the South Central Regional Closure Committee reviewed your request for closure of the case described above. The Closure Committee reviews environmental remediation cases for compliance with state rules and statutes to maintain consistency in the closure of these cases. On January 7, 2008, you were notified that the Closure Committee had granted conditional closure to this case.

On March 17, 2008 the Department received correspondence indicating that you have complied with the requirements of closure. Abandonment forms were received for all site water table monitoring wells.

Based on the correspondence and data provided, it appears that your case meets the requirements of ch. NR 726, Wisconsin Administrative Code. The Department considers this case closed and no further investigation or remediation is required at this time.

Please be aware that this case may be reopened pursuant to s. NR 726.09, Wisconsin Administrative Code, if additional information regarding site conditions indicates that contamination on or from the site poses a threat to public health, safety or welfare, or the environment.

GIS Registry

The conditions of case closure set out below in this letter require that your site be listed on the Remediation and Redevelopment Program's GIS Registry. The specific reasons are summarized below:

- Residual soil contamination exists that must be properly managed should it be excavated or removed
- Groundwater contamination is present above Chapter NR 140 enforcement standards

Information that was submitted with your closure request application will be included on the GIS Registry. To review the sites on the GIS Registry web page, visit the RR Sites Map page at:

<http://dnr.wi.gov/org/aw/rr/gis/index.htm>. If your property is listed on the GIS Registry because of remaining contamination and you intend to construct or reconstruct a well, you will need prior Department approval in accordance with s. NR 812.09(4)(w); Wis. Adm. Code. To obtain approval, Form 3300-254 needs to be completed and submitted to the DNR Drinking and Groundwater program's regional water supply specialist. This form can be obtained on-line <http://dnr.wi.gov/org/water/dwg/3300254.pdf> or at the web address listed above for the GIS Registry.

Remaining Residual Soil Contamination


Residual soil contamination remains beneath a concrete porch adjacent to excavation sample N Wall C as indicated in the information submitted to the Department of Natural Resources. If soil in the specific locations described above is excavated in the future, then pursuant to ch. NR 718 or, if applicable, ch. 289, Stats., and chs. 500 to 536, the property owner at the time of excavation must sample and analyze the excavated soil to determine if residual contamination remains. If sampling confirms that contamination is present the property owner at the time of excavation will need to determine whether the material would be considered solid or hazardous waste and ensure that any storage, treatment or disposal is in compliance with applicable standards and rules. In addition, all current and future owners and occupants of the property need to be aware that excavation of the contaminated soil may pose an inhalation or other direct contact hazard and as a result special precautions may need to be taken to prevent a direct contact health threat to humans.

Remaining Residual Groundwater Contamination

Groundwater impacted by petroleum-related contamination greater than enforcement standards set forth in ch. NR140, Wis. Adm. Code, is present on the contaminated. For more detailed information regarding the locations where groundwater samples have been collected (i.e., monitoring well locations) and the associated contaminant concentrations, refer to the Remediation and Redevelopment Program's GIS Registry at <http://dnr.wi.gov/org/aw/rr/gis/index.htm>.


The Department appreciates your efforts to restore the environment at this site. If you have any questions regarding this closure decision or anything outlined in this letter, please contact Rachel Greve at (608) 275-3220.

Sincerely,

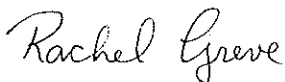

Rachel Greve
Hydrogeologist
Bureau for Remediation & Redevelopment

cc: Allen Knopp, RSV Engineering, 146 E. Milwaukee Street, P.O. Box 298, Jefferson, WI 53549
Site File

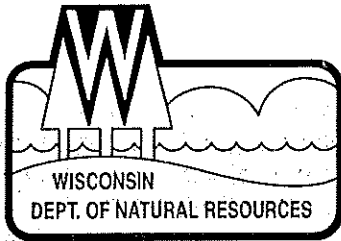

State of Wisconsin \ DEPARTMENT OF NATURAL RESOURCES

Jim Doyle, Governor
Matthew J. Frank, Secretary
Lloyd L. Eagan, Regional Director

South Central Region Headquarters
3911 Fish Hatchery Road
Fitchburg, Wisconsin 53711-5397
Telephone 608-275-3266
FAX 608-275-3338
TTY Access via relay - 711

January 7, 2008

Ms. Judy Foelker
W3513 Lower Hebron Rd.
Fort Atkinson, WI 53538

Subject: Conditional Closure Decision, With Requirements to Achieve Final Closure
Foelker Property, W2796 Highway B, Watertown, Wisconsin
WDNR BRRTS Activity # 03-28-466778

Dear Ms. Foelker:

On January 3, 2008, the South Central Regional Closure Committee reviewed your request for closure of the case described above. The Closure Committee reviews environmental remediation cases for compliance with state rules and statutes to maintain consistency in the closure of these cases. After careful review of the closure request, the Closure Committee has determined that the petroleum contamination on the site from the vicinity of a former underground storage tank that was located on the property appears to have been investigated and remediated to the extent practicable under site conditions. Your case has been remediated to Department standards in accordance with s. NR 726.05, Wis. Adm. Code and will be closed if the following conditions are satisfied:

The monitoring wells at the site must be properly abandoned in compliance with ch. NR 141, Wis. Adm. Code. Documentation of well abandonment must be submitted to Rachel Greve on Form 3300-005 found at <http://dnr.wi.gov/org/water/dwg/gw/> or provided by the Department of Natural Resources.

When the above condition has been satisfied, please submit the appropriate documentation (for example, well abandonment forms, disposal receipts, copies of correspondence, etc.) to verify that applicable conditions have been met, and your case will be closed. Your site will be listed on the DNR Remediation and Redevelopment GIS Registry of Closed Remediation Sites. Information that was submitted with your closure request application will be included on the GIS Registry. To review the site on the GIS Registry web page, visit the RR Sites Map page at: <http://dnr.wi.gov/org/aw/rr/gis/index.htm>.

Section 101.143, Wis. Stats., requires that PECFA claimants seeking reimbursement of interest costs, for sites with petroleum contamination, submit a final reimbursement claim within 120 days after they receive a closure letter on their site. For claims not received by the PECFA Program within 120 days of the date of this letter, interest costs after 60 days of the date of this letter will not be eligible for PECFA reimbursement. If there is equipment purchased with PECFA funds remaining at the site, contact the Commerce PECFA Program to determine the method for salvaging the equipment.

Please be aware that the case may be reopened pursuant to s. NR 726.09, Wis. Adm. Code, if additional information regarding site conditions indicates that contamination on or from the site poses a threat to public health, safety, or welfare or to the environment.

We appreciate your efforts to restore the environment at this site. If you have any questions regarding this letter, please contact me at (608) 275-3220.

Sincerely,

Rachel Greve

Rachel Greve
Hydrogeologist
Bureau for Remediation & Redevelopment

cc: Allen Knopp, RSV Engineering, 146 E. Milwaukee Street, P.O. Box 298, Jefferson, WI 53549

File



State of Wisconsin \ DEPARTMENT OF NATURAL RESOURCES

Jim Doyle, Governor
Matthew J. Frank, Secretary
Lloyd L. Eagan, Regional Director

South Central Region Headquarters
3911 Fish Hatchery Road
Fitchburg, Wisconsin 53711-5397
Telephone 608-275-3266
FAX 608-275-3338
TTY Access via relay - 711

December 11, 2007

Ms. Judy Foelker
W3513 Lower Hebron Road
Fort Atkinson, WI 53538

Subject: Case Closure Denial for GIS packet and fees
Foelker Property, W2796 Highway B, Watertown, Wisconsin
WDNR BRRTS Activity # 03-28-466778

Dear Ms. Foelker:

On December 11, 2007, the South Central Regional Closure Committee reviewed your request for closure of the case described above. The Closure Committee reviews environmental remediation cases for compliance with state rules and statutes to maintain consistency in the closure of these cases. After careful review of your closure request, the Closure Committee has denied closure because additional requirements must be met. The purpose of this letter is to inform you of the remaining requirements for obtaining closure, and to request your written response within 60 days of receiving this letter.

Your closure request cannot be reviewed until you submit a complete closure request, including a complete GIS packet and GIS registry fees of \$450 (\$250 for groundwater and \$200 for soil). Once you submit the missing fee/information, your site will be reconsidered for closure.

When all the above requirements have been satisfied, please submit a letter, together with any required documentation, to let me know that applicable requirements have been met. Your site will be listed on the DNR Remediation and Redevelopment GIS Registry of Closed Remediation Sites. Information that was submitted with your closure request application will be included on the GIS Registry. To review the sites on the GIS Registry web page, visit <http://maps.dnr.state.wi.us/brrts>.

Note: case closure will be approved only if all the above requirements have been satisfied, including submitting the required documentation to the Department. **Please satisfy these requirements within 60 days of the date of this letter. If these requirements have not been met your site will remain "open" and additional remedial actions may be necessary by you to eliminate the need for these requirements.**

We appreciate your efforts to restore the environment at this site. If you have any questions regarding this letter, please contact me at (608) 275-3220.

Sincerely,

Rachel Greve
Hydrogeologist
Bureau for Remediation & Redevelopment

cc: Allen Knopp, RSV Engineering, 146 E. Milwaukee Street, P.O. Box 298, Jefferson, WI 53549

1300
1104341STATE BAR OF WISCONSIN FORM 2 - 2000
WARRANTY DEED

Document Number

This Deed, made between Cecil L. Whitman,Grantor, and Paul E. Foelker and Judith A. Foelker, husband and wife as survivorship marital property,

Grantee.

Grantor, for a valuable consideration, conveys and warrants to Grantee the following described real estate in Jefferson County, State of Wisconsin (if more space is needed, please attach addendum:)

Real estate described in attached Exhibit A

N
STATE TRANSFER
Tax Paid
\$ 30.00

000424

RECEIVED FOR RECORD
at 11:40 o'clock A M

DEC 16 2002

Register of Deeds
Jefferson County, WI

Recording Area

Name and Return Address

Paul Foelker
W3513 Lower Hebron Rd.
Fort Atkinson WI 53538

008-0715-1321-002

Parcel Identification Number (PIN)

This is not homestead property.

(ix) (is not)

Exceptions to warranties:

recorded easements, highways, roads and restrictions of record, municipal and zoning ordinances, and current taxes and assessments not yet due.

Dated this 13 day of December, 2002.Cecil L. Whitman
* Cecil L. Whitman

AUTHENTICATION

Signature(s) _____

authenticated this _____ day of _____, _____

TITLE: MEMBER STATE BAR OF WISCONSIN

(If not, _____
authorized by § 706.06, Wls. Stats.)

THIS INSTRUMENT WAS DRAFTED BY

Attorney Deane C. D'Aoust of D'Aoust Law Office

SBN 1007776

(Signatures may be authenticated or acknowledged. Both are not necessary.)

ACKNOWLEDGMENT

STATE OF WISCONSIN)
) ss.
Jefferson County)Personally came before me this 13 day of
December _____, 2002 the above namedCecil L. Whitmanto me known to be the person(s) who executed the foregoing
instrument and acknowledged the same.Tracy A. Gray
* Tracy A. Gray
Notary Public, State of Wisconsin
My Commission is permanently. (If not, state expiration date:
3-14 . 04)

* Names of persons signing in any capacity must be typed or printed below their signature.

000425


EXHIBIT A

Legal Description of Property

A parcel of land being a part of the Northeast Quarter of the Northwest Quarter of Section 13, Township 7 North, Range 15 East, bonded by a line beginning at a stone in the West line of said Quarter Quarter Section at the intersection of the center of roads in Farmington, which stone is 738.54 feet South of the Northwest corner of said Quarter Quarter Section; thence North on the eight line, 150 feet to an iron gas pipe; thence North $88^{\circ}39'$ East 60 feet to a point; thence South parallel to said eighth line, 60 feet to a point; thence North $88^{\circ}39'$ East 24 feet to a point; thence South parallel to said eighth line, to the center of C.T.H. "B"; thence West along the center of said highway 84 feet to the place of beginning.

Said lands lying and being in the Town of Farmington, Jefferson County, Wisconsin.



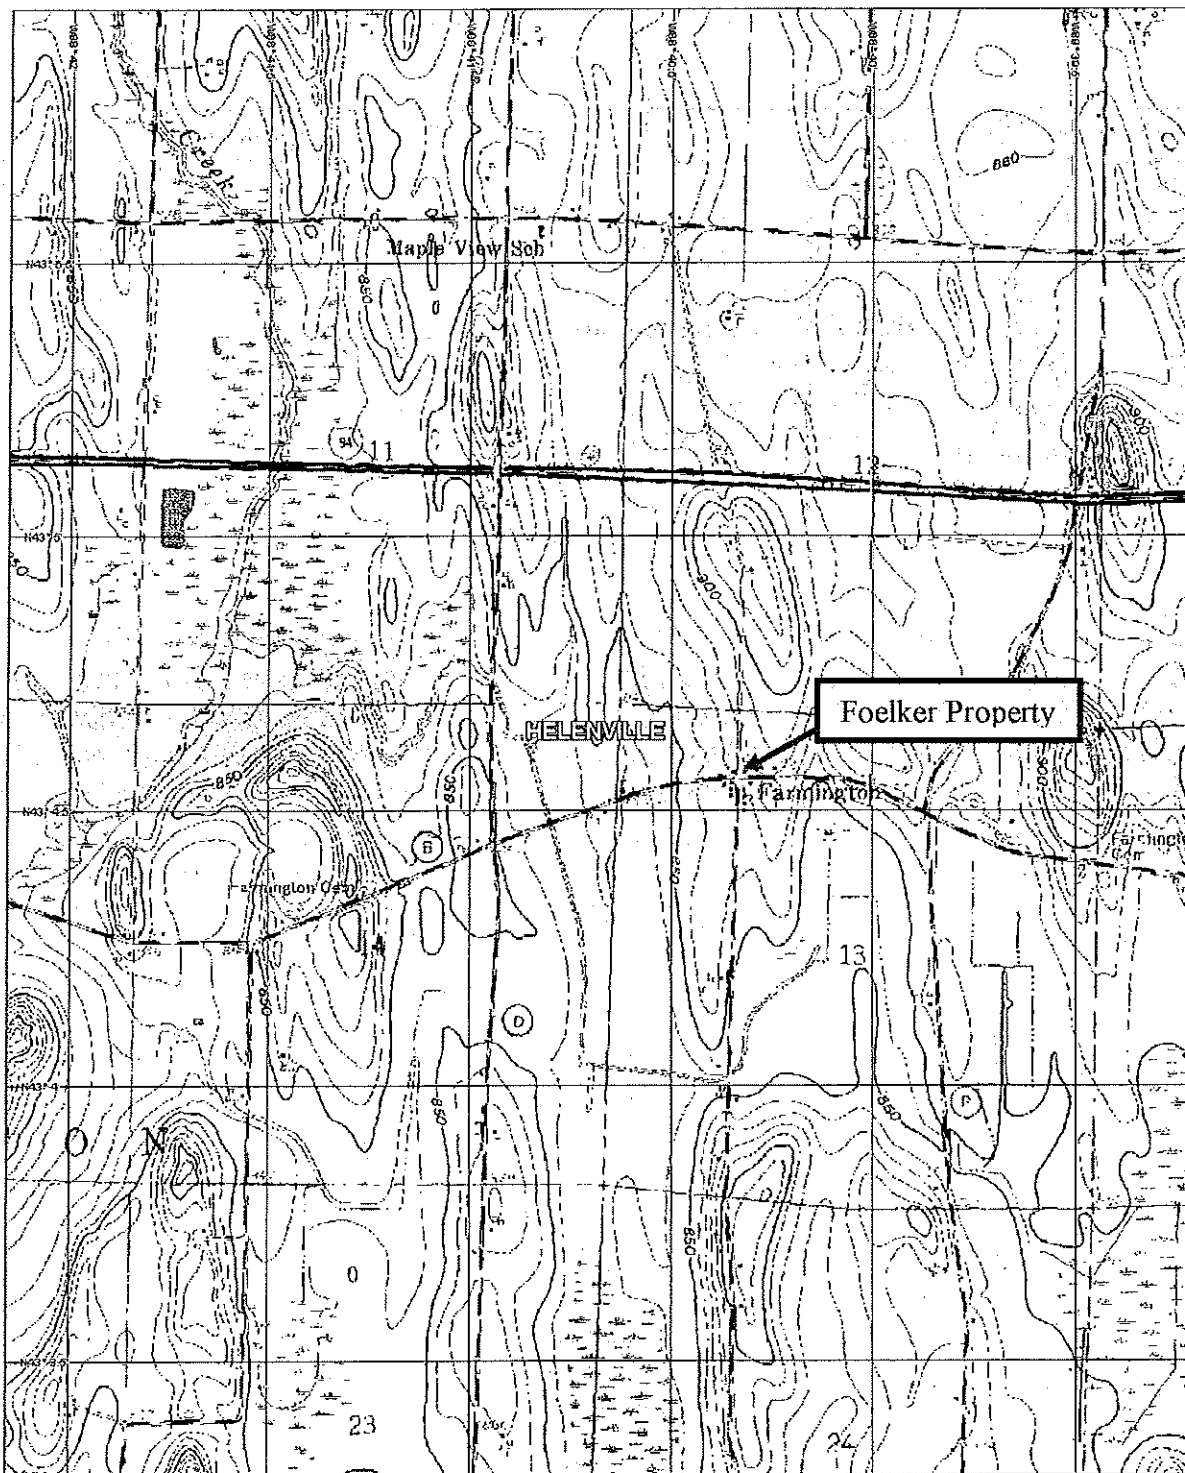

3-D TopoQuads Copyright © 1999 DeLorme Yarmouth, ME 04096 Source Data: USGS

594 ft Scale: 1 : 20,800 Detail: 13-3 Datum: WGS84

RSV

ENGINEERING, INC.

Engineers • Land Surveyors • Environmental Scientists
112 S. MAIN STREET JEFFERSON, WISCONSIN 53549
(920)674-3411 FAX(920)674-3481

SITE VICINITY MAP FOELKER PROPERTY FARMINGTON, WI

FIGURE

1

| DRAWN BY: | CHECKED BY: | DATE | FILE NAME |
|-----------|-------------|------------|-----------|
| AAK | AAK | 04/21/2004 | SVM |

REVISION: 1/11 - PROPERTY LOTS ADJUSTED TO REPRESENT 75 ACRES

PLAT DATE: 7/20/2003


PLAT NO.: 154503 AND

JOB NAME: 03-143 FARMINGTON

FIG. 12

DATE: 03-14-03
PROJECT NO.: 03-143
SHEET NO.: 1

SEE FIGURE 12A
(SITE MAP DETAIL)

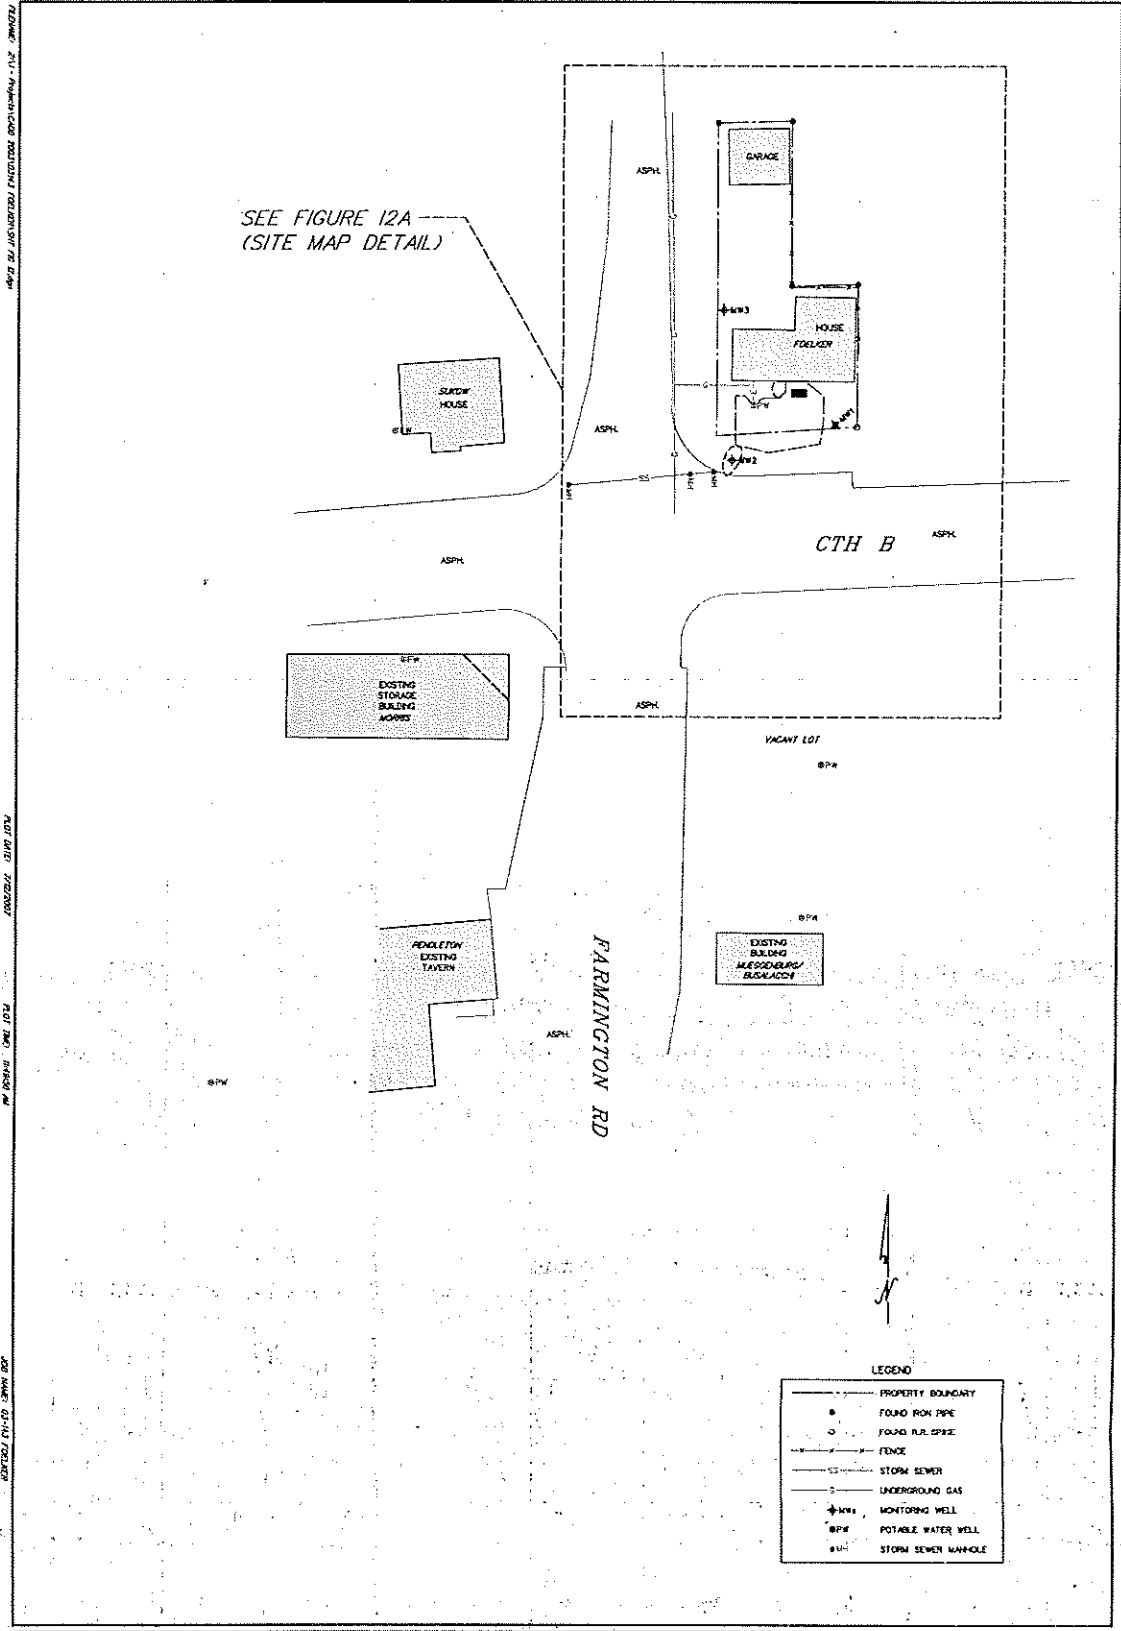

LEGEND

| | |
|-----|---------------------|
| --- | PROPERTY BOUNDARY |
| • | FOUND IRON PIPE |
| ○ | FOUND FUEL PIPE |
| --- | FENCE |
| --- | STORM SEWER |
| --- | UNDERGROUND GAS |
| + | MONITORING WELL |
| BP | POTABLE WATER WELL |
| SM | STORM SEWER MANHOLE |

FOELKER PROPERTY
FARMINGTON ROAD AND CTH B
FIGURE 12
SITE MAP
TOWN OF FARMINGTON, JEFFERSON COUNTY, WISCONSIN

| NO. | REVISIONS | BY | DATE |
|-----|-----------|----|------|
| | | | |
| | | | |
| | | | |
| | | | |
| | | | |


RSV
ENGINEERING, INC.
146 E. MILWAUKEE ST.
JEFFERSON, WI 53549
(262) 674-3411

PLAN: 211 - FARMINGTON TOWNSHIP RESIDENTIAL RE ZONING

ASR DATE: 7/20/2022

ASR TIME: 10:03 AM

ASR NAME: C2-141 (2022)

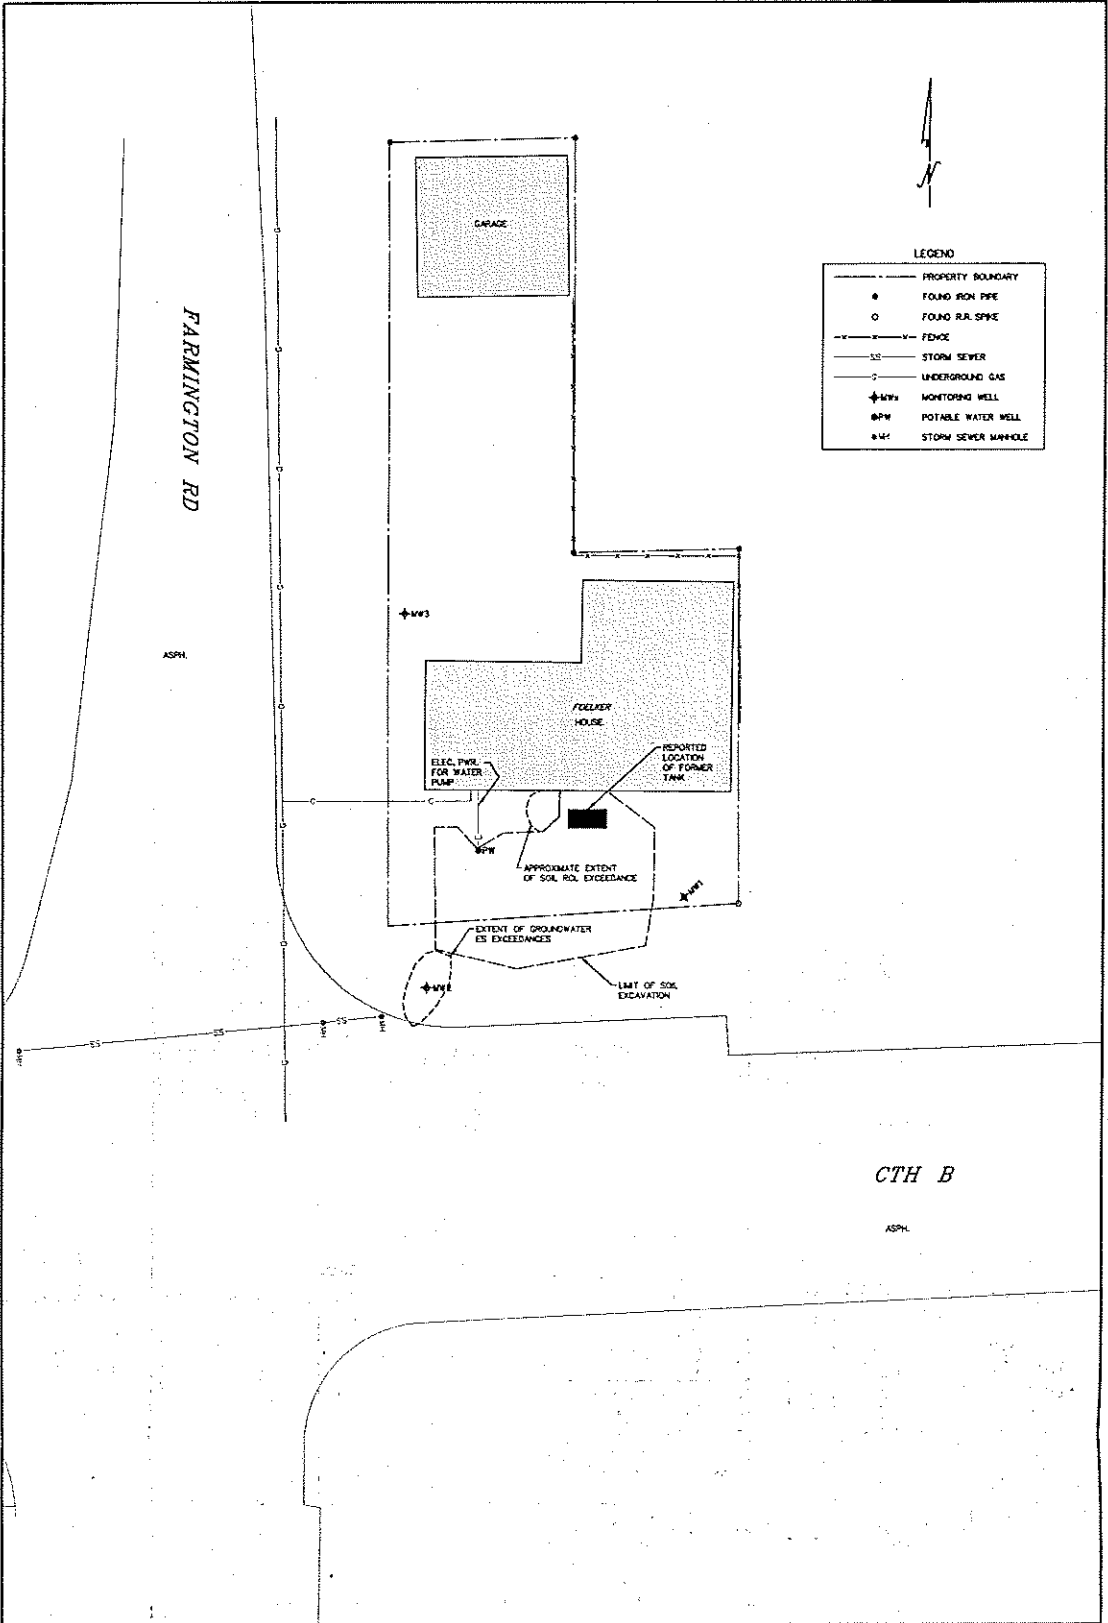

| | | | | | |
|---|---|--|--|--|--|
| FIG. 12A PROJECT NO. 03-143 SHEET NO. | DATE 07/11/2022 DRAWN BY J. J. J. | NO. 1 2 3 4 5 6 7 8 9 10 | REVISIONS 1 2 3 4 5 6 7 8 9 10 | BY J. | DATE 07/11/2022 07/11/2022 07/11/2022 07/11/2022 07/11/2022 07/11/2022 07/11/2022 07/11/2022 07/11/2022 |
| | FOELKER PROPERTY FARMINGTON ROAD AND CTH B FIGURE 12A SITE MAP DETAIL TOWN OF FARMINGTON, JEFFERSON COUNTY, WISCONSIN | | | | |
| | RSV ENGINEERING, INC. 148 E. MILWAUKEE ST. JEFFERSON, WI 53549 (920) 674-3411 | | | | |
| | PROJECT NO. 03-143 | | | | |
| | SHEET NO. | | | | |

Table 1
Historical GRO, Lead and VOC Concentrations in Groundwater
Foelker Property

| Location | Date | GRO | Total Lead | Dissolved Lead | Acetone | Benzene | sec-Butylbenzene | tert-Butylbenzene | Chloroform | 1,1-Dichloroethane | Ethylbenzene | Isopropylbenzene | p-Isopropyltoluene | Methyl-tert-butyl-ether | Naphthalene | n-Propylbenzene | Toluene | 1,1,1-Trichloroethane | 1,2,4-Trimethylbenzene | 1,2,3-Trimethylbenzene | 1,3,5-Trimethylbenzene | Total Xylenes |
|----------------|-----------|-------|------------|----------------|---------|---------|------------------|-------------------|------------|--------------------|--------------|------------------|--------------------|-------------------------|-------------|-----------------|------------|-----------------------|------------------------|------------------------|------------------------|---------------|
| | | | | | | | | | | | | | | | | | | | | | | |
| SB-1 | 4/29/2004 | 44000 | 12000 | NA | NA | 1000 | NA | NA | NA | NA | 170 | NA | NA | NA | <18 | NA | 7100 | NA | 2100 | NA | 780 | 9700 |
| | 4/29/2004 | 550 | 3200 | NA | NA | 6.5 | NA | NA | NA | NA | 10 | NA | NA | 0.50 | NA | NA | 59 | NA | 28 | NA | 11 | 113 |
| Foster Well | 9/21/2004 | NA | NA | NA | NA | NA | NA | NA | NA | NA | NA | NA | NA | NA | NA | NA | NA | NA | NA | NA | NA | NA |
| | 8/11/2005 | <100 | NA | NA | NA | <0.14 | NA | NA | NA | NA | <0.40 | NA | NA | <0.36 | NA | NA | <0.36 | NA | <0.39 | NA | <0.40 | <1.1 |
| | 3/2/2006 | <50 | NA | NA | NA | <0.25 | NA | NA | NA | NA | <0.50 | NA | NA | <1.0 | <5.0 | NA | <5.0 | NA | <1.0 | NA | <1.0 | <1.5 |
| | 5/16/2006 | <50 | NA | NA | NA | <0.25 | NA | NA | NA | NA | <0.22 | NA | NA | <0.23 | NA | NA | <0.11 | NA | <0.25 | NA | <0.19 | <0.39 |
| | 8/16/2006 | <50 | NA | NA | NA | <0.25 | NA | NA | NA | NA | <0.22 | NA | NA | <0.23 | NA | NA | <0.11 | NA | <0.25 | NA | <0.19 | <0.39 |
| | 8/16/2006 | <50 | NA | NA | NA | <0.25 | NA | NA | NA | NA | <0.22 | NA | NA | <0.23 | NA | NA | <0.11 | NA | <0.25 | NA | <0.19 | <0.39 |
| Sukow Well | 8/11/2005 | <100 | NA | NA | NA | <0.5 | NA | NA | NA | NA | <0.50 | NA | NA | <1.0 | <5.0 | NA | <5.0 | NA | <1.0 | NA | <1.0 | <1.5 |
| | 3/2/2006 | <50 | NA | NA | NA | <0.25 | NA | NA | NA | NA | <0.22 | NA | NA | <0.23 | NA | NA | <0.11 | NA | <0.25 | NA | <0.19 | <0.39 |
| | 5/16/2006 | <50 | NA | NA | NA | <0.25 | NA | NA | NA | NA | <0.22 | NA | NA | <0.23 | NA | NA | <0.11 | NA | <0.25 | NA | <0.19 | <0.39 |
| | 8/16/2006 | <50 | NA | NA | NA | <0.25 | NA | NA | NA | NA | <0.22 | NA | NA | <0.23 | NA | NA | <0.11 | NA | <0.25 | NA | <0.19 | <0.39 |
| Pendleton Well | 3/2/2006 | <50 | NA | NA | NA | <0.25 | NA | NA | NA | NA | <0.22 | NA | NA | <0.23 | NA | NA | <0.11 | NA | <0.25 | NA | <0.19 | <0.39 |
| | 8/16/2006 | <50 | NA | NA | NA | <0.25 | NA | NA | NA | NA | <0.22 | NA | NA | <0.23 | NA | NA | <0.11 | NA | <0.25 | NA | <0.19 | <0.39 |
| Morris Well | 3/9/2006 | <50 | NA | NA | NA | <0.25 | NA | NA | NA | NA | <0.22 | NA | NA | <0.23 | NA | NA | <0.11 | NA | <0.25 | NA | <0.19 | <0.39 |
| | 5/16/2006 | <50 | NA | NA | NA | <0.25 | NA | NA | NA | NA | <0.22 | NA | NA | <0.23 | NA | NA | <0.11 | NA | <0.25 | NA | <0.19 | <0.39 |
| | 8/16/2006 | <50 | NA | NA | NA | <0.25 | NA | NA | NA | NA | <0.22 | NA | NA | <0.23 | NA | NA | <0.11 | NA | <0.25 | NA | <0.19 | <0.39 |
| | 8/16/2006 | <50 | NA | NA | NA | <0.25 | NA | NA | NA | NA | <0.22 | NA | NA | <0.23 | NA | NA | <0.11 | NA | <0.25 | NA | <0.19 | <0.39 |
| MW-1 | 3/7/2005 | <30.0 | NA | <4.7 | <7.6 | <0.31 | <0.28 | <0.30 | <0.54 | <0.32 | <0.26 | <0.31 | <0.29 | <0.32 | <0.27 | <0.31 | 0.48 | 0.60 | <0.25 | <0.26 | <0.73 | <0.73 |
| | 8/11/2005 | <30 | NA | 14 (J) | <14 (J) | <0.31 | <0.28 | <0.30 | <0.54 | <0.32 | <0.26 | <0.31 | <0.29 | <0.32 | <0.27 | <0.31 | 0.32 | <0.38 | <0.25 | <0.26 | <0.73 | <0.73 |
| MW-2 | 3/2/2006 | <50 | NA | NA | NA | <0.25 | NA | NA | NA | NA | <0.22 | NA | NA | <0.23 | NA | NA | 0.17 (B,J) | NA | <0.25 | <0.25 | <0.19 | <0.39 |
| | 5/16/2006 | <50 | NA | NA | NA | <0.25 | NA | NA | NA | NA | <0.22 | NA | NA | <0.23 | NA | NA | <0.11 | NA | <0.25 | <0.25 | <0.19 | <0.39 |
| | 8/16/2006 | <50 | NA | NA | NA | <0.25 | NA | NA | NA | NA | <0.22 | NA | NA | <0.23 | NA | NA | 0.11 | NA | <0.25 | <0.25 | <0.19 | <0.39 |
| | 8/16/2006 | <50 | NA | NA | NA | <0.25 | NA | NA | NA | NA | <0.22 | NA | NA | <0.23 | NA | NA | <0.11 | NA | <0.25 | <0.25 | <0.19 | <0.39 |
| MW-3 | 3/7/2005 | 3700 | NA | <4.7 | <38 | 240 | 9.8 | 9.5 | 4.9 | 1.8 | 360 | 28.0 | 12.0 | <1.6 | <1.3 | 22.0 | 280 | <1.9 | 130 | 55.0 | 81.0 | 500 |
| | 8/11/2005 | 4900 | NA | <380 | 350 | <14 | <14 | <15 | <27 | <16 | 610 | 47.0 (J) | <14 | <16 | 130 (J) | 45.0 (J) | 420 | <19 | 190 | 62.0 | 73.0 | 580 |
| | 3/2/2006 | 840 | NA | NA | 50 | NA | NA | NA | NA | NA | 94 | NA | NA | <0.92 | 33 | NA | 80 | NA | 32 | NA | 12 | 92 |
| | 5/16/2006 | <1000 | NA | NA | 290 | NA | NA | NA | NA | NA | 940 | NA | NA | <4.6 | 350 | NA | 720 | NA | 340 | NA | 120 | 1700 |
| MW-3 | 8/16/2006 | 1100 | NA | NA | 30 | NA | NA | NA | NA | NA | 160 | NA | NA | <0.46 | 76 | NA | 54 | NA | 58 | NA | 17 | 150 |
| | 3/7/2005 | <30.0 | NA | <4.7 | <7.6 | <0.31 | <0.28 | <0.30 | <0.54 | <0.32 | <0.26 | <0.31 | <0.29 | <0.32 | <0.27 | <0.31 | 0.84 | <0.38 | <0.25 | <0.26 | <0.73 | <0.73 |
| | 8/11/2005 | <100 | NA | NA | <0.5 | <0.5 | NA | NA | NA | NA | <0.50 | NA | NA | <1.0 | <5.0 | NA | <5.0 | NA | <1.0 | NA | <1.0 | <1.5 |
| | 3/2/2006 | <50 | NA | NA | <0.25 | <0.25 | NA | NA | NA | NA | <0.22 | NA | NA | <0.23 | NA | NA | 0.20 (B,J) | NA | <0.25 | <0.25 | <0.19 | <0.39 |
| MW-3 | 5/16/2006 | <50 | NA | NA | <0.25 | <0.25 | NA | NA | NA | NA | <0.22 | NA | NA | <0.23 | NA | NA | <0.11 | NA | <0.25 | <0.25 | <0.19 | <0.39 |
| | 8/16/2006 | <50 | NA | NA | <0.25 | <0.25 | NA | NA | NA | NA | <0.22 | NA | NA | <0.23 | NA | NA | <0.11 | NA | <0.25 | <0.25 | <0.19 | <0.39 |
| ES | PAI | 15 | 15 | 15 | 1000 | 5 | 6 | 850 | 700 | 100 | 60 | 100 | 200 | 480 (combined) | 10000 | 10000 | 10000 | 10000 | 10000 | 10000 | 10000 | 10000 |
| | PAI | 1.5 | 1.5 | 1.5 | 200 | 0.6 | 0.6 | 12 | 10 | 40 | 12 | 10 | 40 | 12 | 10 | 40 | 12 | 10 | 40 | 12 | 10 | 40 |

(J) = Lab Note: Estimated value below the lowest calibration point.
(B) = Lab Note: Analyte was detected in the associated Method Blank [at 0.230 ug/L].

59 denotes ES exceedance
59 denotes PAL exceedance
NA = Not analyzed
Results reported in micrograms per liter (µg/L) except as noted.


Soil Above Water Table

| Boring/Location | Date | Depth | mg/kg | | µg/kg | | | | | | | Total Xylenes |
|----------------------------|-----------|-------|-------|------|-------------------------|-------------------------|---------|---------------|-------------------------|---------|---------|---------------|
| | | | GRO | Lead | 1,2,4-Trimethyl benzene | 1,3,5-Trimethyl benzene | Benzene | Ethyl benzene | Methyl-tert-butyl-ether | Toluene | | |
| SB-1 | 4/29/2004 | 6'-8" | 1,800 | 10 | 63,000 | 23,000 | 4,200 | 21,000 | 3,500 | 60,000 | 145,000 | |
| SB-3 | 4/29/2004 | 2'-4" | <3.0 | 10 | <25 | <25 | <25 | <25 | <25 | <25 | <75 | |
| SB-5 | 4/29/2004 | 6'-8" | 570 | 6.5 | 14,000 | 6,200 | 2,100 | 9,800 | <120 | 8,500 | 29,100 | |
| SB-6 | 4/29/2004 | 2'-4" | <3.0 | 9.5 | <25 | <25 | <25 | <25 | <25 | 37 | <75 | |
| SB-7 | 4/29/2004 | 6'-8" | <2.8 | 1.6 | <25 | <25 | <25 | <25 | <25 | <25 | <75 | |
| SB-8 | 4/29/2004 | 2'-4" | <3.1 | 12 | <25 | <25 | <25 | <25 | <25 | <25 | <75 | |
| SB-9 | 4/29/2004 | 2'-4" | <3.0 | 48 | <25 | <25 | <25 | <25 | <25 | <25 | <75 | |
| Excavation Sidewalls | | | | | | | | | | | | |
| N Wall C | 9/20/2004 | | 110 | | | | | | | | | |
| N Wall E | 9/21/2004 | | <2.8 | | | | | | | | | |
| N Wall W | 9/21/2004 | | <2.8 | | | | | | | | | |
| S Wall | 9/20/2004 | | <2.8 | | | | | | | | | |
| E Wall | 9/20/2004 | | <2.7 | | | | | | | | | |
| W Wall | 9/20/2004 | | <2.8 | | | | | | | | | |
| Exc-6' (Excavated Soil) | 9/20/2004 | | 760 | | | | | | | | | |
| ch NR 720 SCS | | | | | | | | | | | | |
| ch NR 720 Table 1 RCLs | | | 100 | | | | | | | | | |
| ch NR 720 Table 2 RCLs | | | | 50 | | | 5.5 | 2,900 | | 1,500 | 4,100 | |

4,200 denotes ch NR 720 SCS. Table 1 or Table 2 RCL exceedance

Soil Below Water Table

[illegible]

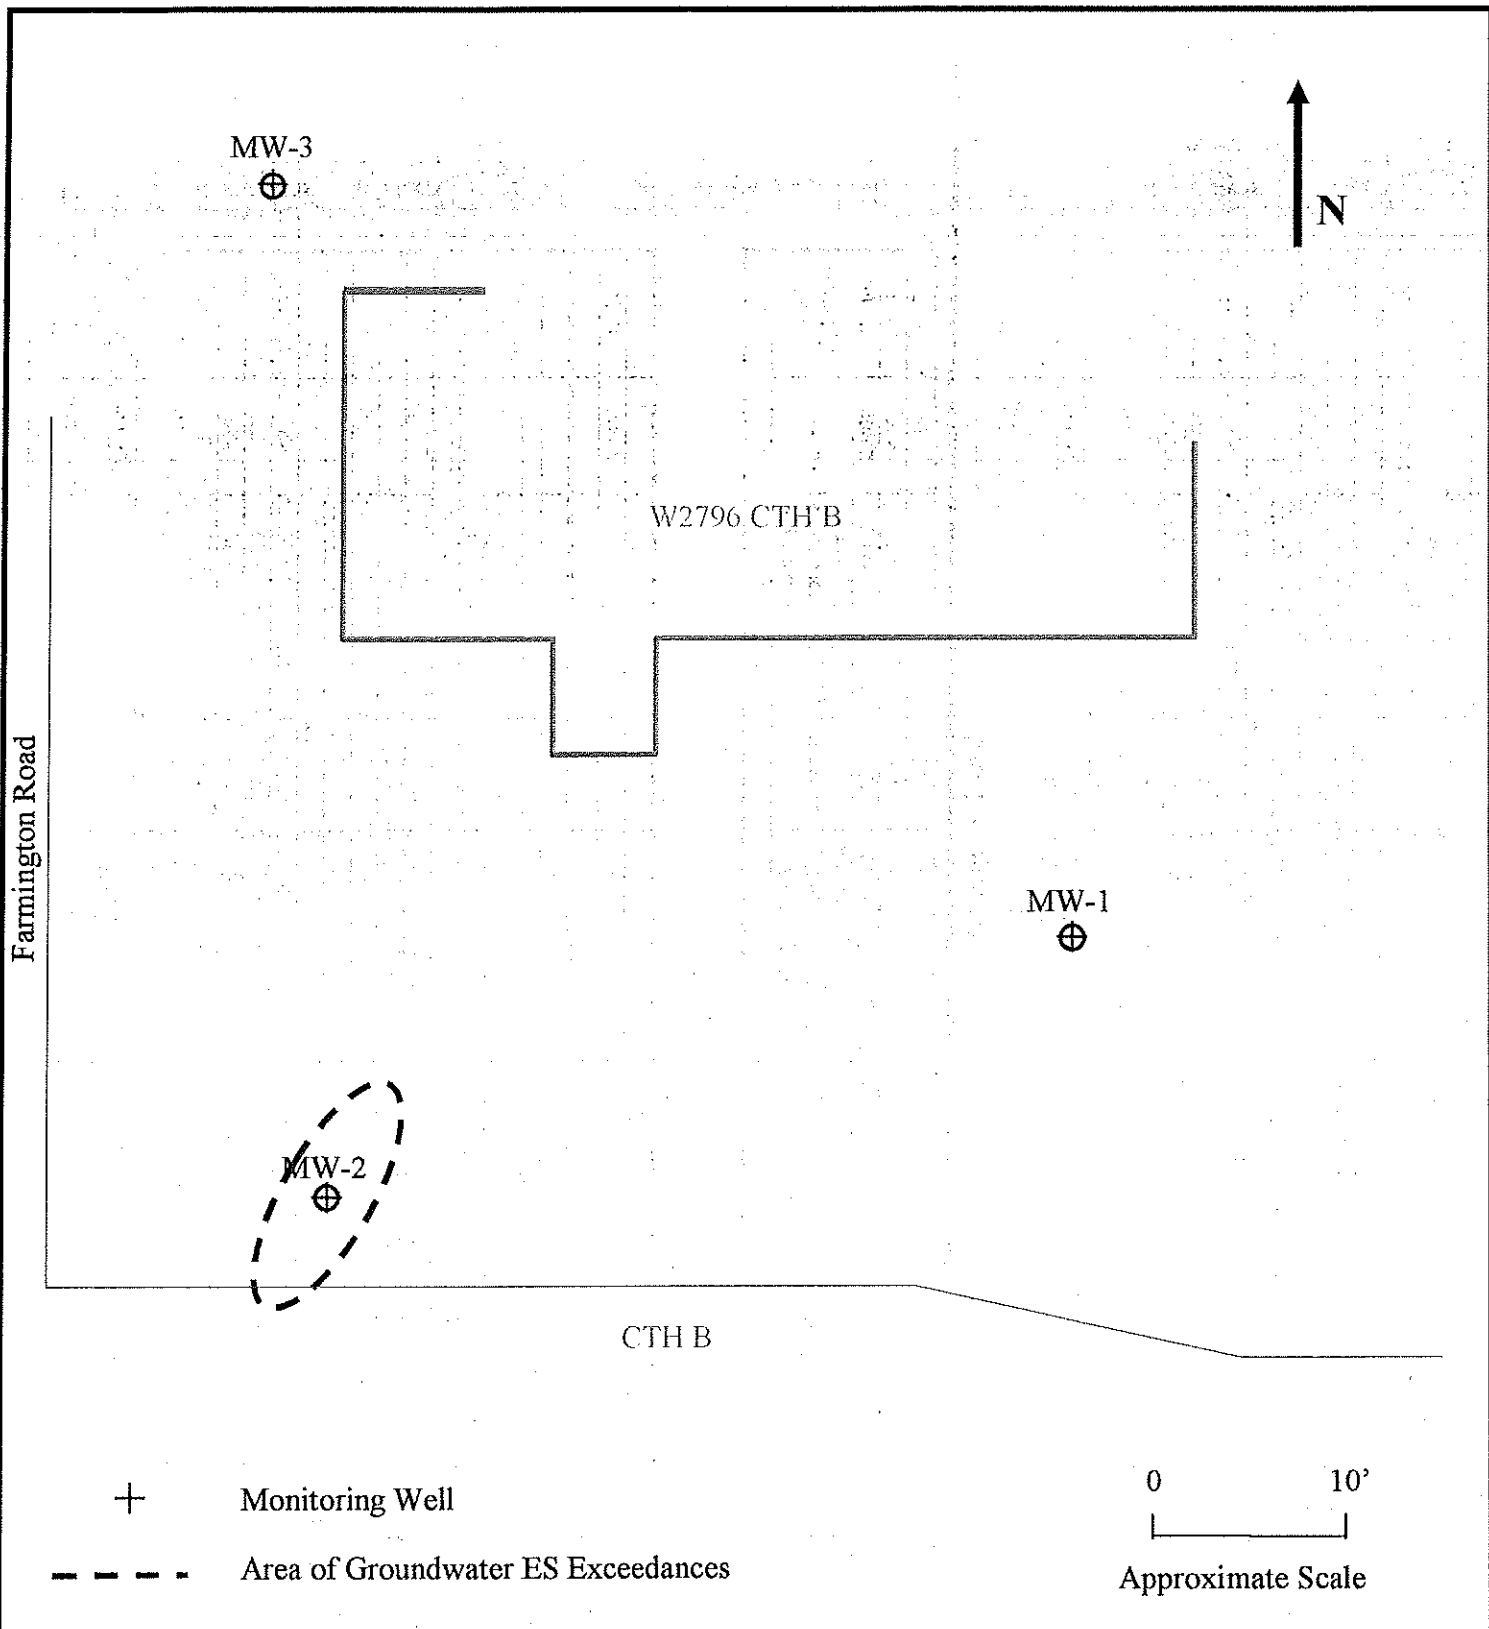

RSV
ENGINEERING, INC.

Engineers • Land Surveyors • Environmental Scientists
112 S. MAIN STREET, JEFFERSON, WISCONSIN 53549
(920)674-3411 FAX(920)674-3481

Groundwater ES Exceedances Foelker Property

FIGURE
I4

DRAWN BY:

CHECKED BY:

DATE

FILE NAME

AAK

AAK

08/16/2006

GWFLOW

Section I
Table 3
Groundwater Elevations
Foelker Property


| Monitoring Well | Total Depth | TOC ¹ Elevation | TOS ² Elevation | BOS ³ Elevation | Date | | | | | | |
|-----------------|-------------|----------------------------|----------------------------|----------------------------|----------|----------|-----------|-----------|----------|-----------|-----------|
| | | | | | 3/7/2005 | 6/1/2005 | 6/22/2005 | 8/11/2005 | 3/2/2006 | 5/18/2006 | 8/16/2006 |
| MW-1 | 13.33 | 875.46 | 872.13 | 862.13 | | | | | | | |
| | | | | | 5.29 | 5.55 | 6.13 | 7.27 | 6.95 | 3.86 | -5.67 |
| MW-2 | 13.26 | 873.49 | 870.23 | 860.23 | 870.17 | 869.91 | 869.33 | 868.19 | 868.51 | 871.60 | 869.79 |
| | | | | | | | | | | | |
| MW-3 | 13.28 | 874.93 | 871.65 | 861.65 | 3.38 | 4.25 | 4.87 | 5.90 | 5.59 | 2.75* | 4.43 |
| | | | | | 870.11 | 869.24 | 868.62 | 867.59 | 867.90 | 870.74 | 869.06 |
| | | | | | | | | | | | |
| | | | | | 4.05 | 5.24 | 5.90 | 6.97 | 6.67 | 3.41 | 5.38 |
| | | | | | 870.88 | 869.69 | 869.03 | 867.96 | 868.26 | 871.52 | 869.55 |

¹ Top of casing

² Top of screen

³ Bottom of screen

*Submerged screen

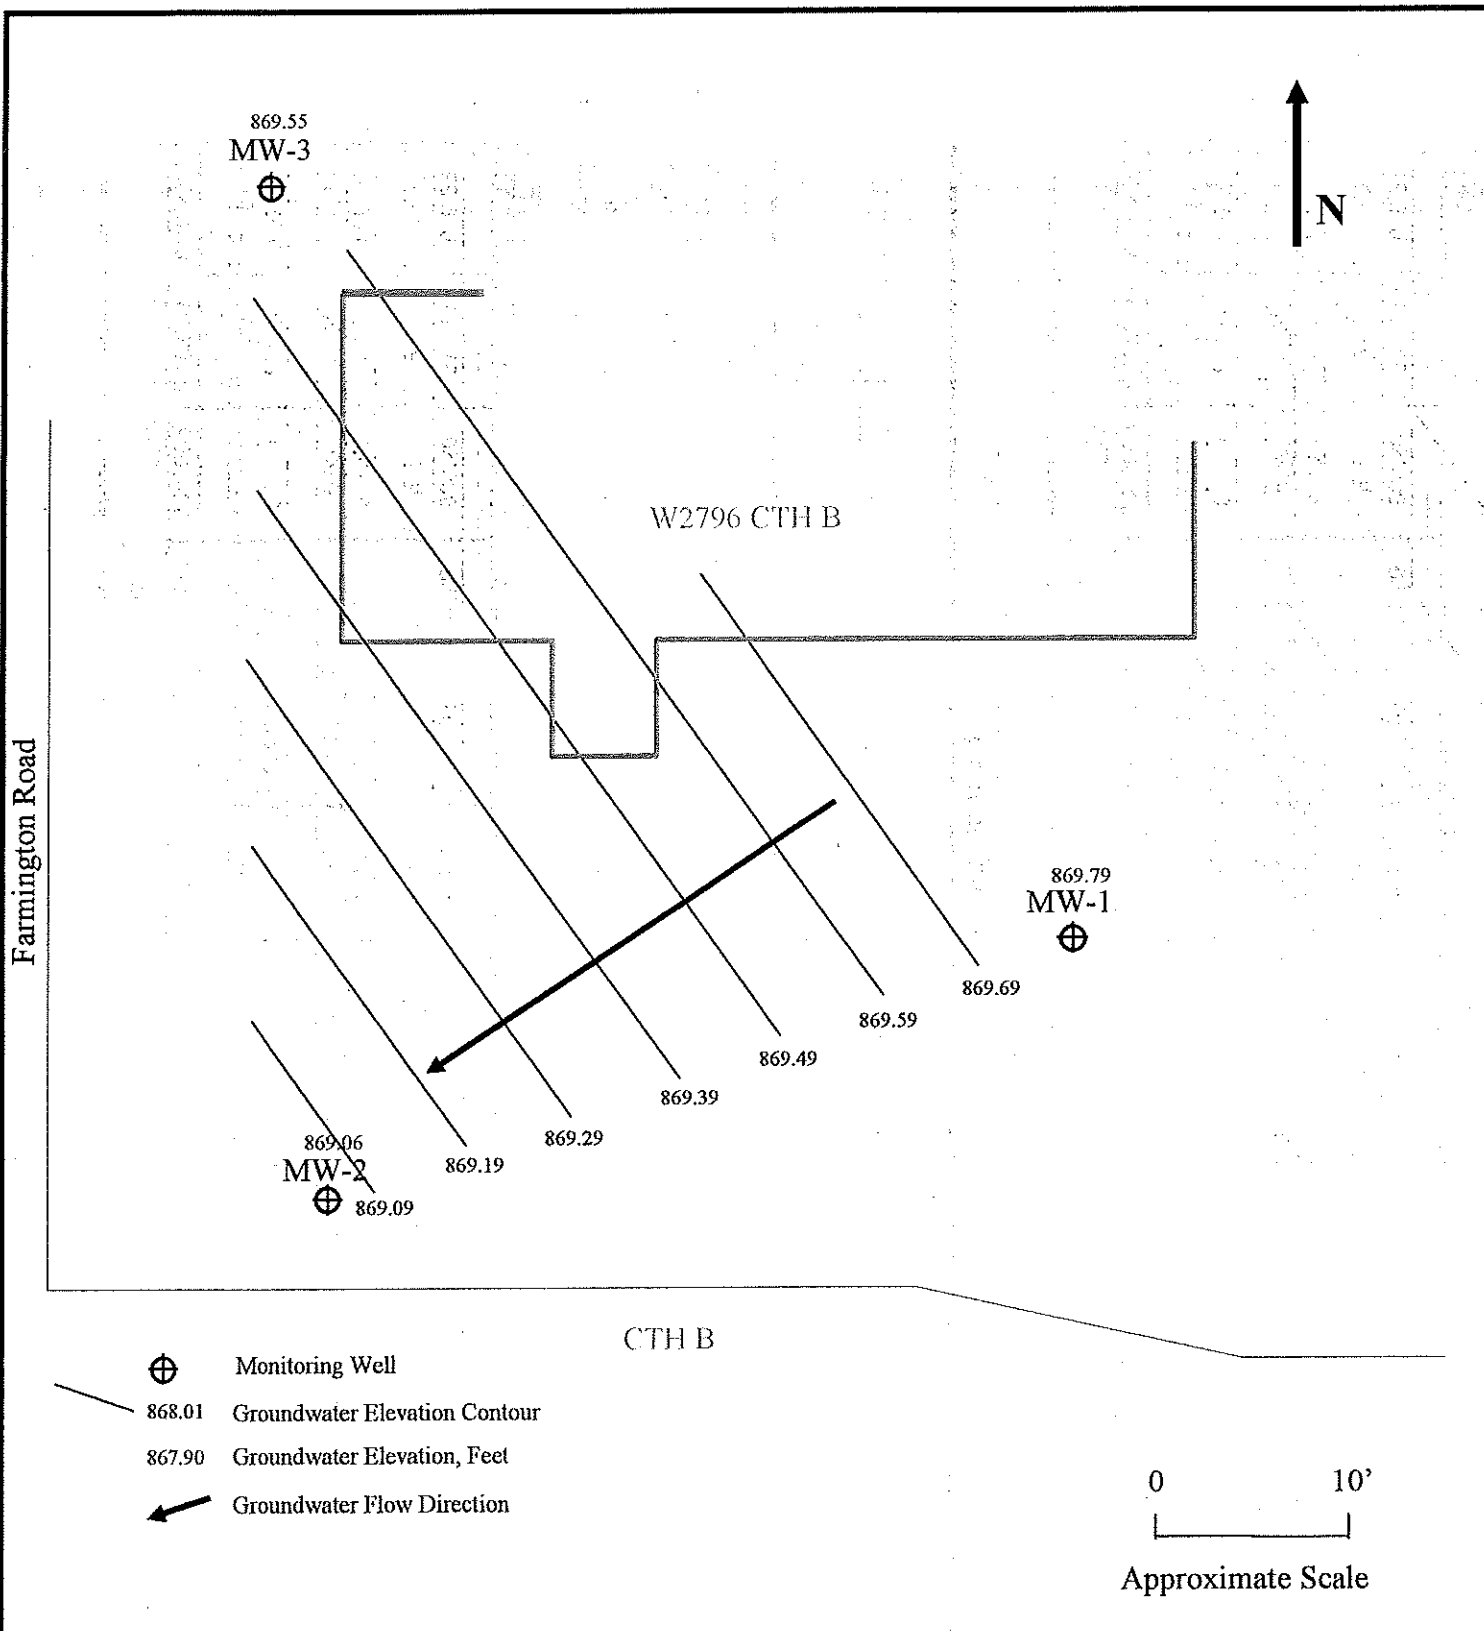

RSV
ENGINEERING, INC.

Engineers • Land Surveyors • Environmental Scientists
112 S. MAIN STREET, JEFFERSON, WISCONSIN 53549
(920)674-3411 FAX(920)674-3481

Groundwater Flow Direction
Foelker Property
Farmington, Wisconsin

FIGURE
I4

DRAWN BY:

CHECKED BY:

DATE


FILE NAME

AAK

AAK

08/16/2006

GWFLOW

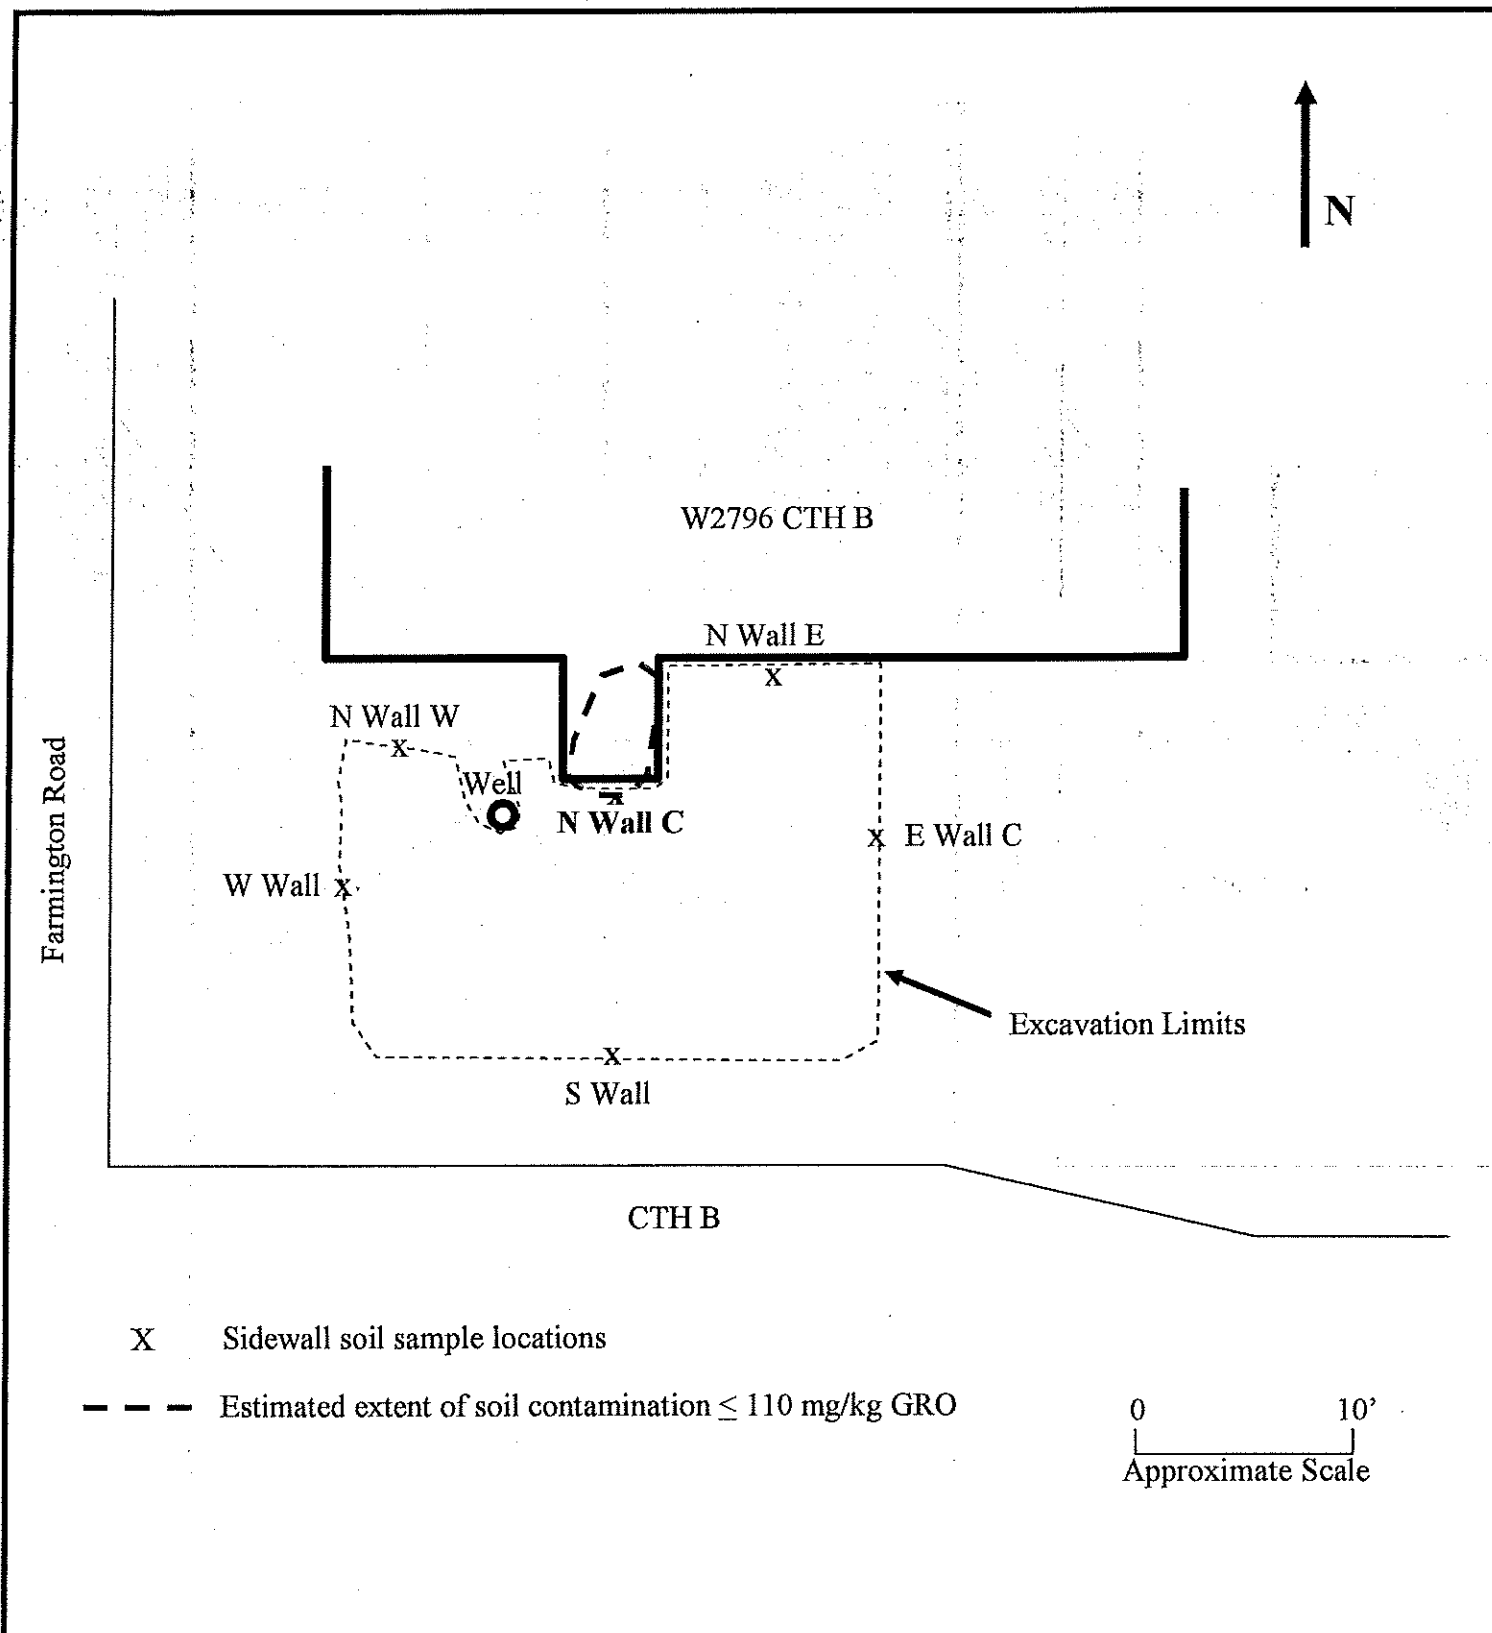

RSV
ENGINEERING, INC.

Engineers • Land Surveyors • Environmental Scientists
112 S. MAIN STREET, JEFFERSON, WISCONSIN 53549
(920)674-3411 FAX(920)674-3481

RESIDUAL SOIL
CONTAMINATION
FOELKER PROPERTY

FIGURE
I5

DRAWN BY:

CHECKED BY:

DATE

FILE NAME

AAK

AAK

07/10/2007

RSC

December 14, 2007

Ms. Wendy Weihemuller
WDNR South Central Region
3911 Fish Hatchery Road
Fitchburg, Wisconsin 53711 Addressee?


Re: Foelker Property
W2796 CTH B
Watertown, WI 53094
BRRTS #03-28-466778
COMM #53094-9518-96

Dear Ms. Weihemuller,

I believe that legal descriptions for all of the properties within or partially within the contaminated site's boundaries that have groundwater contamination exceeding ch. NR 140 enforcement standards, at the time that case closure is requested, other than public street or highway rights-of-way or railroad rights-of-way, have been submitted to the agency with administrative authority for the site, either as an attachment to the site investigation report or as part of the groundwater GIS registry attachment to the case close out report.

If you have any questions, please contact me at (920) 723-6513 or Allen A. Knopp of RSV Engineering, Inc. at (920) 674-3411.

Sincerely,

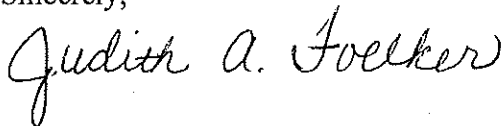

Judith Foelker

June 29, 2007

Ms. Barbara A. Frank
Jefferson County Clerk
320 S. Main Street
Courthouse - Room 109
Jefferson, WI 53549-1799

Dear Ms. Frank,

Groundwater contamination that appears to have originated on the property located at W2796 County Trunk Highway ("CTH") B, Watertown, Wisconsin has migrated into the CTH B right-of-way ("ROW") at the northeast portion of the intersection of CTH B and Farmington Road. The levels of petroleum volatile organic compounds ("PVOCs") in groundwater in the ROW are above the state groundwater enforcement standards found in chapter NR 140, Wisconsin Administrative Code ("WAC"). However, the environmental consultants, RSV Engineering, Inc. ("RSV"), who have investigated this contamination have informed me that this groundwater contaminant plume appears to be stable or receding and will naturally degrade over time. I believe that allowing natural attenuation to complete the cleanup at this site will meet the requirements for case closure that are found in chapter NR 726 and chapter NR 746, WAC, and I will be requesting that the Wisconsin Department of Natural Resources ("WDNR") accept natural attenuation as the final remedy for this site and grant case closure. Closure means that the Department will not be requiring any further investigation or cleanup action to be taken, other than reliance on natural attenuation.

Because the source of the groundwater contamination does not appear to be in the ROW, neither you nor any subsequent owner of the ROW should be held responsible for investigation or cleanup of this groundwater contamination, as long as you and any subsequent owners comply with the requirements of section 292.13, Wisconsin Statutes, including allowing access to the ROW for environmental investigation or cleanup if access is required. To obtain a copy of the WDNR publication #RR-589, Fact Sheet 10, you may visit: "Guidance for Dealing with Properties Affected by Off-Site Contamination," <http://www.dnr.state.wi.us/org/aw/rr/archives/pubs/RR589.pdf> or call (608) 267-3859.

The WDNR will not review my closure request for at least 30 days after the date of this letter. As an affected property owner, you have a right to contact the Department to provide any technical information you may have that indicates that closure should not be granted for this site. If you would like to submit any information to the WDNR that is relevant to this closure request, you should mail that information to: Mr. Wendell Wojner, WDNR, 3911 Fish Hatchery Road, Fitchburg, WI 53711.

If this case is closed, all properties within the site boundaries where groundwater contamination exceeds chapter NR 140 groundwater enforcement standards will be listed on the WDNR's geographic information system ("GIS") Registry of Closed Remediation Sites. The information on the GIS Registry includes maps showing the location of properties in Wisconsin where groundwater contamination above chapter NR 140 enforcement standards was found at the time that the case was closed. This GIS Registry will be available to the general public on the WDNR's internet web site.

Once the Department makes a decision on my closure request, it will be documented in a letter. If the Department grants closure, you may obtain a copy of this letter by requesting a copy from me, by writing to the agency address given above or by accessing the WDNR GIS Registry of Closed Remediation Sites on the internet at <http://www.dnr.wi.gov/org/aw/rr/gis/index/htmhttp://www.dnr.state.wi.us/org/water/dwg/3300254.pdf>. A copy of the closure letter is included as part of the site file on the GIS Registry of Closed Remediation Sites.

Should you or any subsequent property owner wish to construct or reconstruct a well in the ROW, special well construction standards may be necessary to protect the well from residual groundwater contamination. Any well driller who proposes to construct a well in the ROW in the future will first need to obtain approval from a regional water supply specialist in the WDNR's Drinking Water and Groundwater Program. The well construction application, form 3300-254, is on the internet or may be accessed through the GIS Registry web address in the preceding paragraph.

If you need more information, you may contact me at W3513 Lower Hebron Rd., Fort Atkinson, WI 53538, (920) 723-6513; Mr. Wendell Wojner (WDNR), 3911 Fish Hatchery Road, Fitchburg, WI 53711 (608) 275-3297 or Mr. Allen Knopp (RSV), 146 E. Milwaukee St., Jefferson, WI 53549 (920) 674-3411.

Sincerely,



Judith Foelker

SENDER: COMPLETE THIS SECTION

- Complete Items 1, 2, and 3. Also complete Item 4 if Restricted Delivery is desired.
- Print your name and address on the reverse so that we can return the card to you.
- Attach this card to the back of the mailpiece, or on the front if space permits.

1. Article Addressed to:

Barbara A. Frank
320 S. Main St
Courthouse Rm. 109
Jefferson, WI
53549-1799

2. Article Number

(Transfer from service label)

7006 2760 0004 1494 8181

COMPLETE THIS SECTION ON DELIVERY

A. Signature

Heather Novotny

☒ Agent

☐ Addressee

B. Received by (Printed Name)

HEATHER NOVOTNY

C. Date of Delivery

7-2-07

D. Is delivery address different from Item 1?

☐ Yes

If YES, enter delivery address below:

☐ No

3. Service Type

☒ Certified Mail

☐ Express Mail

☐ Registered

☐ Return Receipt for Merchant

☐ Insured Mail

☐ C.O.D.

4. Restricted Delivery? (Extra Fee)

☐ Yes

PS Form 3811, February 2004

Domestic Return Receipt

402595-02-4

U.S. Postal Service™


CERTIFIED MAIL™ RECEIPT

(Domestic Mail Only; No Insurance Coverage Provided)

For delivery information visit our website at www.usps.com

OFFICIAL USE

| | | |
|--|----|--|
| Postage | \$ | |
| Certified Fee | | |
| Return Receipt Fee (Endorsement Required) | | |
| Restricted Delivery Fee (Endorsement Required) | | |
| Total Postage & Fees | \$ | |
| Sent To <i>Barbara A. Frank</i> | | |
| Street, Apt. No., or PO Box No. <i>320 S. Main St Courthouse Rm 109</i> | | |
| City, State, ZIP+4 <i>Jefferson, WI 53549-1799</i> | | |

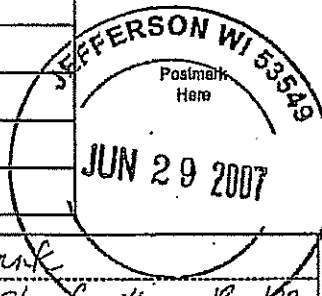

PS Form 3800, August 2005

See Reverse for Instructions

7006 2760 0004 1494 8181

June 29, 2007

Ms. Tami Latsch, Clerk
Town of Farmington
W3157 Bakertown Rd.
Helenville, WI 53137-9743

Dear Ms. Latsch,

Groundwater contamination that appears to have originated on the property located at W2796 County Trunk Highway ("CTH") B, Watertown, Wisconsin has migrated into the CTH B right-of-way ("ROW") at the northeast portion of the intersection of CTH B and Farmington Road. The levels of petroleum volatile organic compounds ("PVOCs") in groundwater in the ROW are above the state groundwater enforcement standards found in chapter NR 140, Wisconsin Administrative Code ("WAC"). However, the environmental consultants, RSV Engineering, Inc. ("RSV"), who have investigated this contamination have informed me that this groundwater contaminant plume appears to be stable or receding and will naturally degrade over time. I believe that allowing natural attenuation to complete the cleanup at this site will meet the requirements for case closure that are found in chapter NR 726 and chapter NR 746, WAC, and I will be requesting that the Wisconsin Department of Natural Resources ("WDNR") accept natural attenuation as the final remedy for this site and grant case closure. Closure means that the Department will not be requiring any further investigation or cleanup action to be taken, other than reliance on natural attenuation.

Because the source of the groundwater contamination does not appear to be in the ROW, neither you nor any subsequent owner of the ROW should be held responsible for investigation or cleanup of this groundwater contamination, as long as you and any subsequent owners comply with the requirements of section 292.13, Wisconsin Statutes, including allowing access to the ROW for environmental investigation or cleanup if access is required. To obtain a copy of the WDNR publication #RR-589, Fact Sheet 10, you may visit: "Guidance for Dealing with Properties Affected by Off-Site Contamination," <http://www.dnr.state.wi.us/org/aw/r/archives/pubs/RR589.pdf> or call (608) 267-3859.

The WDNR will not review my closure request for at least 30 days after the date of this letter. As an affected property owner, you have a right to contact the Department to provide any technical information you may have that indicates that closure should not be granted for this site. If you would like to submit any information to the WDNR that is relevant to this closure request, you should mail that information to: Mr. Wendell Wojner, WDNR, 3911 Fish Hatchery Road, Fitchburg, WI 53711.


If this case is closed, all properties within the site boundaries where groundwater contamination exceeds chapter NR 140 groundwater enforcement standards will be listed on the WDNR's geographic information system ("GIS") Registry of Closed Remediation Sites. The information on the GIS Registry includes maps showing the location of properties in Wisconsin where groundwater contamination above chapter NR 140 enforcement standards was found at the time that the case was closed. This GIS Registry will be available to the general public on the WDNR's internet web site.

Once the Department makes a decision on my closure request, it will be documented in a letter. If the Department grants closure, you may obtain a copy of this letter by requesting a copy from me, by writing to the agency address given above or by accessing the WDNR GIS Registry of Closed Remediation Sites on the internet at <http://www.dnr.wi.gov/org/aw/rr/gis/index/htmhttp://www.dnr.state.wi.us/org/water/dwg/3300254.pdf>. A copy of the closure letter is included as part of the site file on the GIS Registry of Closed Remediation Sites.

Should you or any subsequent property owner wish to construct or reconstruct a well in the ROW, special well construction standards may be necessary to protect the well from residual groundwater contamination. Any well driller who proposes to construct a well in the ROW in the future will first need to obtain approval from a regional water supply specialist in the WDNR's Drinking Water and Groundwater Program. The well construction application, form 3300-254, is on the internet or may be accessed through the GIS Registry web address in the preceding paragraph.

If you need more information, you may contact me at W3513 Lower Hebron Rd., Fort Atkinson, WI 53538, (920) 723-6513; Mr. Wendell Wojner (WDNR), 3911 Fish Hatchery Road, Fitchburg, WI 53711 (608) 275-3297 or Mr. Allen Knopp (RSV), 146 E. Milwaukee St., Jefferson, WI 53549 (920) 674-3411.

Sincerely,

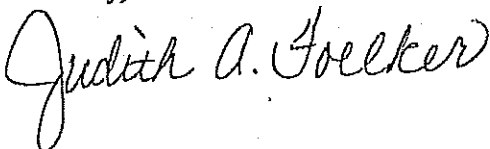

Judith Foelker

SENDER: COMPLETE THIS SECTION

- Complete Items 1, 2, and 3. Also complete Item 4 if Restricted Delivery is desired.
- Print your name and address on the reverse so that we can return the card to you.
- Attach this card to the back of the mailpiece, or on the front if space permits.

1. Article Addressed to:

Tami Latsch, Clerk
Town of Farmington
W 3157 Bakertown Road
Helenville, WI 53137-9743

COMPLETE THIS SECTION ON DELIVERY

A. Signature ☒ Agent ☒ Addressee
X Tami Latsch

B. Received by (Printed Name) C. Date of Delivery
TAMI LATSCH 6/20/07

D. Is delivery address different from Item 1? ☐ Yes
If YES, enter delivery address below: ☐ No

3. Service Type
☒ Certified Mail ☐ Express Mail
☐ Registered ☐ Return Receipt for Merchandise
☐ Insured Mail ☐ C.O.D.

4. Restricted Delivery? (Extra Fee) ☐ Yes

2. Article Number
(Transfer from service)

7006 2760 0004 1494 8167

PS Form 3811, February 2004

Domestic Return Receipt

102595-02-M-1540

Postal ServiceTM CERTIFIED MAILTM RECEIPT (Domestic Mail Only; No Insurance Coverage Provided)

For delivery information visit our website at www.usps.com.

OFFICIAL

Postage \$
Certified Fee
Return Receipt Fee
(Endorsement Required)
Restricted Delivery Fee
(Endorsement Required)
Total Postage & Fees \$

Postmark
JUN 20 2007

Sent To Tami Latsch - Clerk Town of Farmington
Street, Apt. No., or PO Box No. W 3157 Bakertown Rd
City, State, ZIP+4 Helenville, WI 53137-9743

PS Form 3800, August 2006

See Reverse for Instructions

7006 2760 0004 1494 8167

June 29, 2007

Mr. William Kern, Commissioner
Jefferson County Highway Department
141 W. Woolcock St.
Jefferson, WI 53549

Dear Mr. Kern,

Groundwater contamination that appears to have originated on the property located at W2796 County Trunk Highway ("CTH") B, Watertown, Wisconsin has migrated into the CTH B right-of-way ("ROW") at the northeast portion of the intersection of CTH B and Farmington Road. The levels of petroleum volatile organic compounds ("PVOCs") in groundwater in the ROW are above the state groundwater enforcement standards found in chapter NR 140, Wisconsin Administrative Code ("WAC"). However, the environmental consultants, RSV Engineering, Inc. ("RSV"), who have investigated this contamination have informed me that this groundwater contaminant plume appears to be stable or receding and will naturally degrade over time. I believe that allowing natural attenuation to complete the cleanup at this site will meet the requirements for case closure that are found in chapter NR 726 and chapter NR 746, WAC, and I will be requesting that the Wisconsin Department of Natural Resources ("WDNR") accept natural attenuation as the final remedy for this site and grant case closure. Closure means that the Department will not be requiring any further investigation or cleanup action to be taken, other than reliance on natural attenuation.

Because the source of the groundwater contamination does not appear to be in the ROW, neither you nor any subsequent owner of the ROW should be held responsible for investigation or cleanup of this groundwater contamination, as long as you and any subsequent owners comply with the requirements of section 292.13, Wisconsin Statutes, including allowing access to the ROW for environmental investigation or cleanup if access is required. To obtain a copy of the WDNR publication #RR-589, Fact Sheet 10, you may visit: "Guidance for Dealing with Properties Affected by Off-Site Contamination," <http://www.dnr.state.wi.us/org/aw/rr/archives/pubs/RR589.pdf> or call (608) 267-3859.

The WDNR will not review my closure request for at least 30 days after the date of this letter. As an affected property owner, you have a right to contact the Department to provide any technical information you may have that indicates that closure should not be granted for this site. If you would like to submit any information to the WDNR that is relevant to this closure request, you should mail that information to: Mr. Wendell Wojner, WDNR, 3911 Fish Hatchery Road, Fitchburg, WI 53711.


If this case is closed, all properties within the site boundaries where groundwater contamination exceeds chapter NR 140 groundwater enforcement standards will be listed on the WDNR's geographic information system ("GIS") Registry of Closed Remediation Sites. The information on the GIS Registry includes maps showing the location of properties in Wisconsin where groundwater contamination above chapter NR 140 enforcement standards was found at the time that the case was closed. This GIS Registry will be available to the general public on the WDNR's internet web site.

Once the Department makes a decision on my closure request, it will be documented in a letter. If the Department grants closure, you may obtain a copy of this letter by requesting a copy from me, by writing to the agency address given above or by accessing the WDNR GIS Registry of Closed Remediation Sites on the internet at <http://www.dnr.wi.gov/org/aw/tr/gis/index/hfmhttp://www.dnr.state.wi.us/org/water/dwg/3300254.pdf>. A copy of the closure letter is included as part of the site file on the GIS Registry of Closed Remediation Sites.

Should you or any subsequent property owner wish to construct or reconstruct a well in the ROW, special well construction standards may be necessary to protect the well from residual groundwater contamination. Any well driller who proposes to construct a well in the ROW in the future will first need to obtain approval from a regional water supply specialist in the WDNR's Drinking Water and Groundwater Program. The well construction application, form 3300-254, is on the internet or may be accessed through the GIS Registry web address in the preceding paragraph.

If you need more information, you may contact me at W3513 Lower Hebron Rd., Fort Atkinson, WI 53538, (920) 723-6513; Mr. Wendell Wojner (WDNR), 3911 Fish Hatchery Road, Fitchburg, WI 53711 (608) 275-3297 or Mr. Allen Knopp (RSV), 146 E. Milwaukee St., Jefferson, WI 53549 (920) 674-3411.

Sincerely,

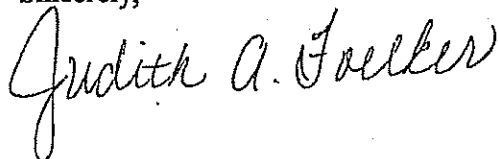

Judith Foelker

SENDER: COMPLETE THIS SECTION

- Complete items 1, 2, and 3. Also complete item 4 if Restricted Delivery is desired.
- Print your name and address on the reverse so that we can return the card to you.
- Attach this card to the back of the mailpiece, or on the front if space permits.

1. Article Addressed to:

William Kern, Commissioner
Jefferson Co. Hwy. Dept.
141 W. Woolcock St.
Jefferson, WI 53549

2. Article Number

(Transfer from service label)

7006 2760 0004 1494 8174

PS Form 3811, February 2004

Domestic Return Receipt

102595-02-M-1540

COMPLETE THIS SECTION ON DELIVERY

A. Signature

[Signature]

☐ Agent

☒ Addressee

B. Received by (Printed Name)

GREY WINTER

C. Date of Delivery

7/2/07

D. Is delivery address different from item 1? ☐ Yes

If YES, enter delivery address below:

☒ No

3. Service Type

☒ Certified Mail

☐ Express Mail

☐ Registered

☐ Return Receipt for Merchandise

☐ Insured Mail

☐ C.O.D.

4. Restricted Delivery? (Extra Fee)

☐ Yes

U.S. Postal Service

CERTIFIED MAILTM RECEIPT

(Domestic Mail Only; No Insurance Coverage Provided)

For delivery information visit our website at www.usps.com

OFFICIAL

Postage

\$

Certified Fee

Return Receipt Fee
(Endorsement Required)

Restricted Delivery Fee
(Endorsement Required)

Total Postage & Fees

\$

JUN 28 2007
Postmark
Hwy 007

USPS

Sent To

William Kern - Commissioner

Street, Apt. No.,
or PO Box No.

141 W. Woolcock St. Jeff. Co. Hwy. Dept.

City, State, ZIP+4

Jefferson WI 53549

PS Form 3800, August 2000

See Reverse for Instructions

7006 2760 0004 1494 8174